




COFFEE



FOUNTAIN DRINKS

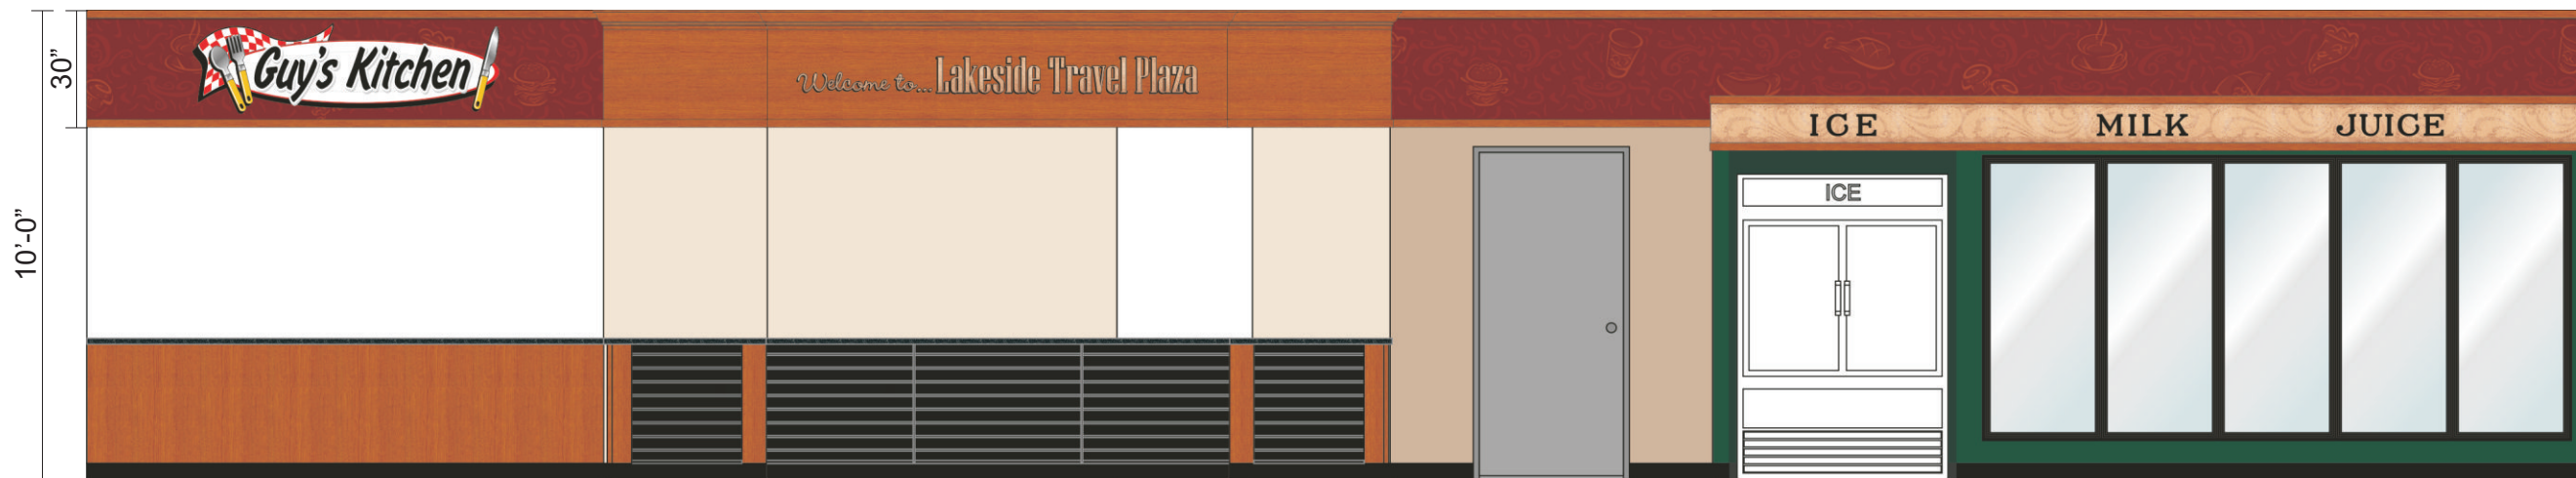

GUY'S KITCHEN


CHECK-OUT

ICE

COOLER




COOLER

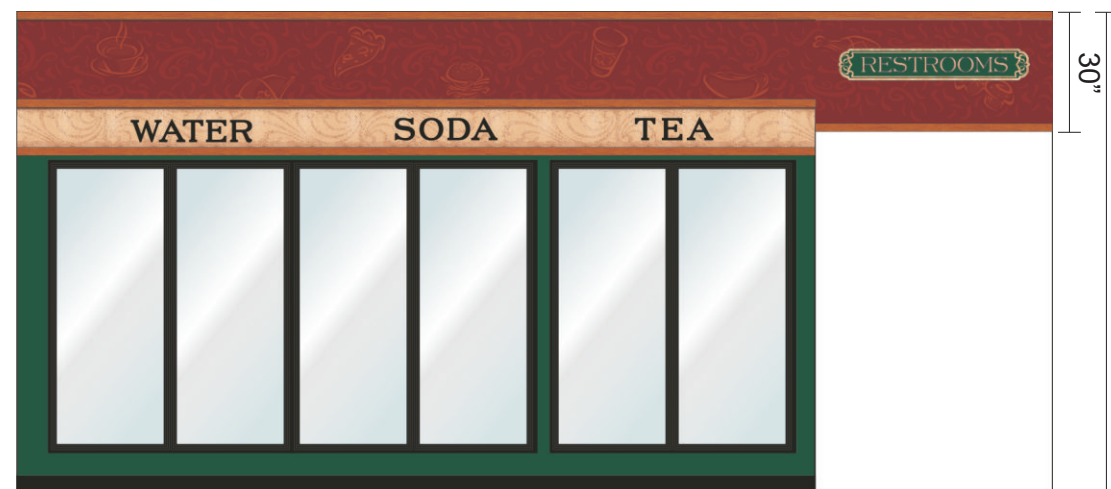

COOLER

HALLWAY

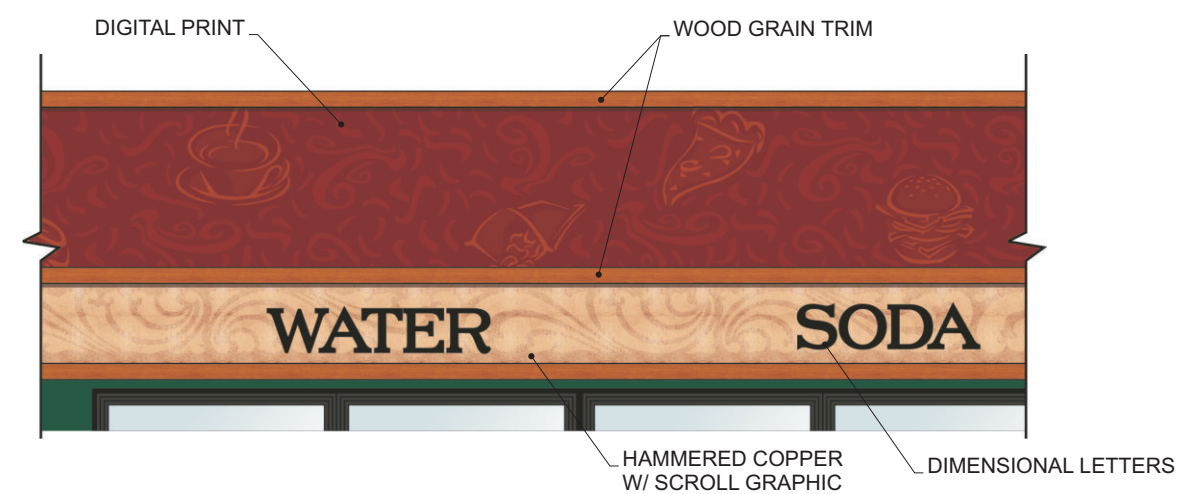

TYPICAL COOLER BAND DETAILS



PROJECT NAME:  
**LAKESIDE TRAVEL PLAZA**  
IOWA PARK, TX

PROJECT NUMBER:  
**5670**

FILE NAME: 5670 Lakeside Trvel Plaza\_rev2.cdr  
DATE: 12/28/07 - 01/14/08 r2  
DESIGNER: JM

This document and the designs or information contained within are the sole property of Infiniti Decor and may not be copied, distributed or made available to others without permission.

SCALE: 1/4" = 1'

